



EVACUATION DIAGRAM

UPPER HUNTER SHIRE COUNCIL

WHITE PARK

SOUTHERN END OF GUERNSEY ST, SCONE

ASSEMBLY AREAS: DISABLED CAR PARK, CAMPING AREA, & UNLOADING AREA

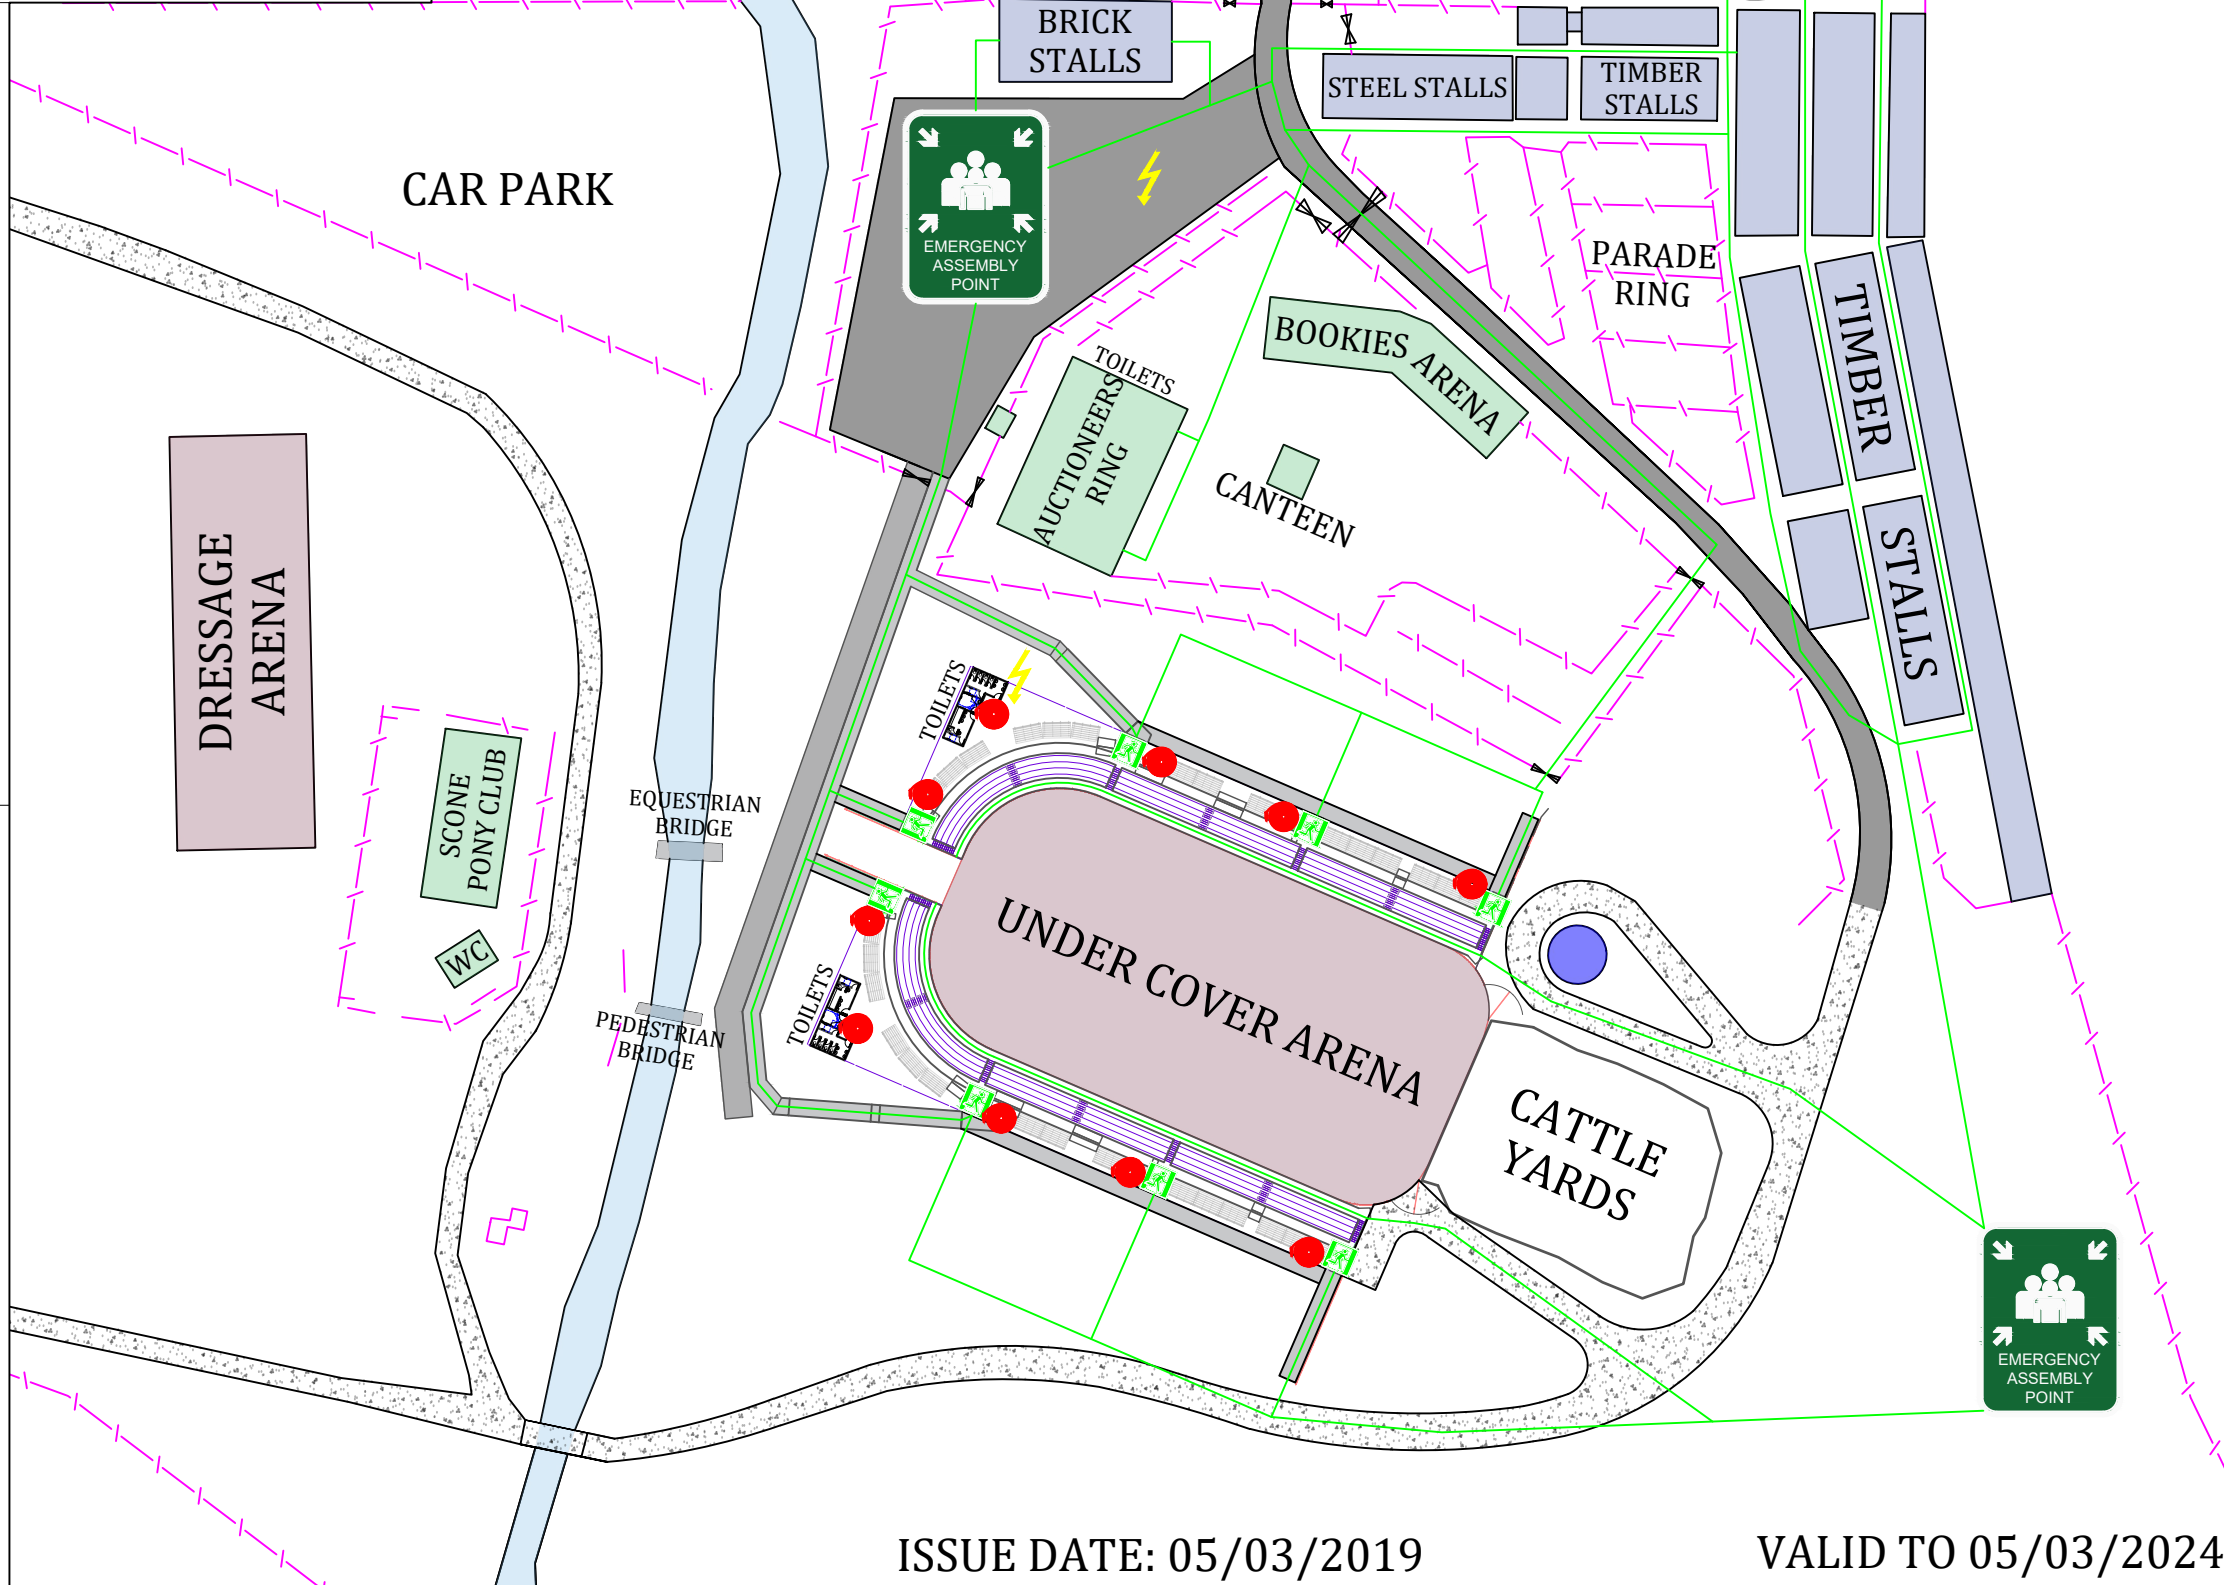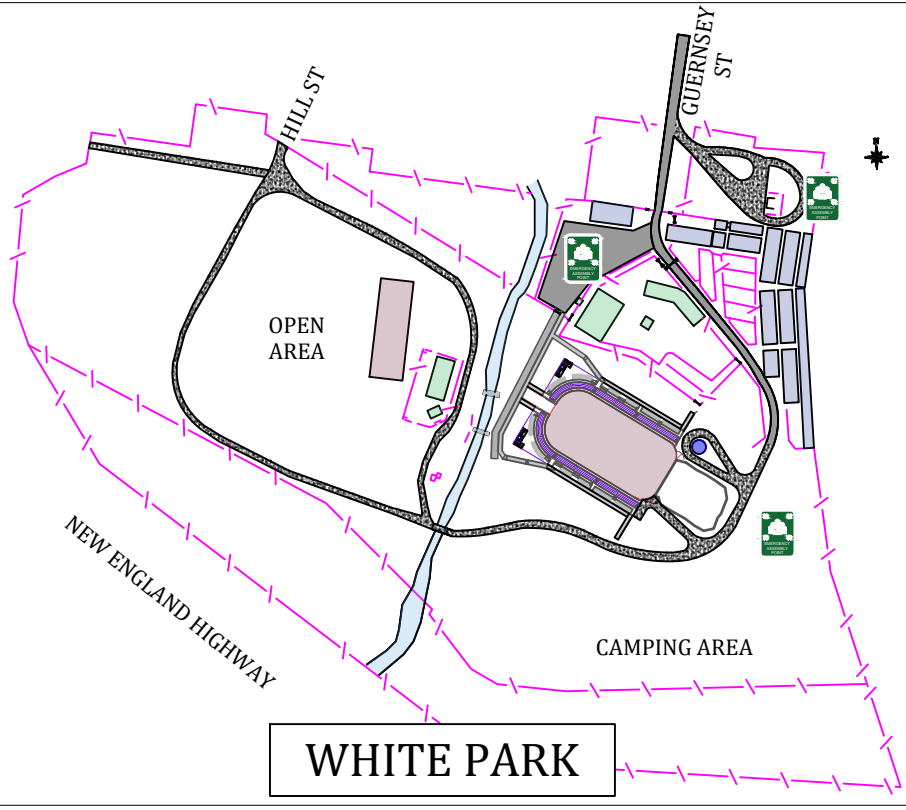

Fire Hose	
Emergency Exit	
Mains Switchboard	

ISSUE DATE: 05/03/2019

VALID TO 05/03/2024

ISSUE	DATE	REVISIONS	REV	APRVD
1	06/03/2019		A	

All information contained within this plan is the property of Upper Hunter Shire Council and has been prepared for the benefit and use of Upper Hunter Shire Council in relation to this particular project. No part of this plan shall be copied or reproduced without the prior consent from Upper Hunter Shire Council. Upper Hunter Shire Council will not assume any responsibility for any persons using this plan for reasons other than the purpose to which it was produced.

DESIGN:		A3	DATUM: AHD
DRAWN:	C G WARES		ORIGIN: MGA
CHECKED:			CONTOURS: MAJOR: MINOR:
RECOMMENDED:	L TOWNS	APPROVED:	
SIGNED:			
FILE:	I:\Design Jobs-Jamie\Buildings\560 - Evacuation Plans\Scone		



UPPER HUNTER SHIRE COUNCIL
 135 LIVERPOOL STREET
 P.O. BOX 208
 SCONE NSW 2337
 Telephone: (02) 6540 1100
 Facsimile: (02) 6545 2671
 Email: council@upperhunter.nsw.gov.au

CLIENT:	UHSC - INFRASTRUCTURE SERVICES	DATE:	06/03/2019
PROJECT:	EVACUATION DIAGRAM	REVISION:	A